



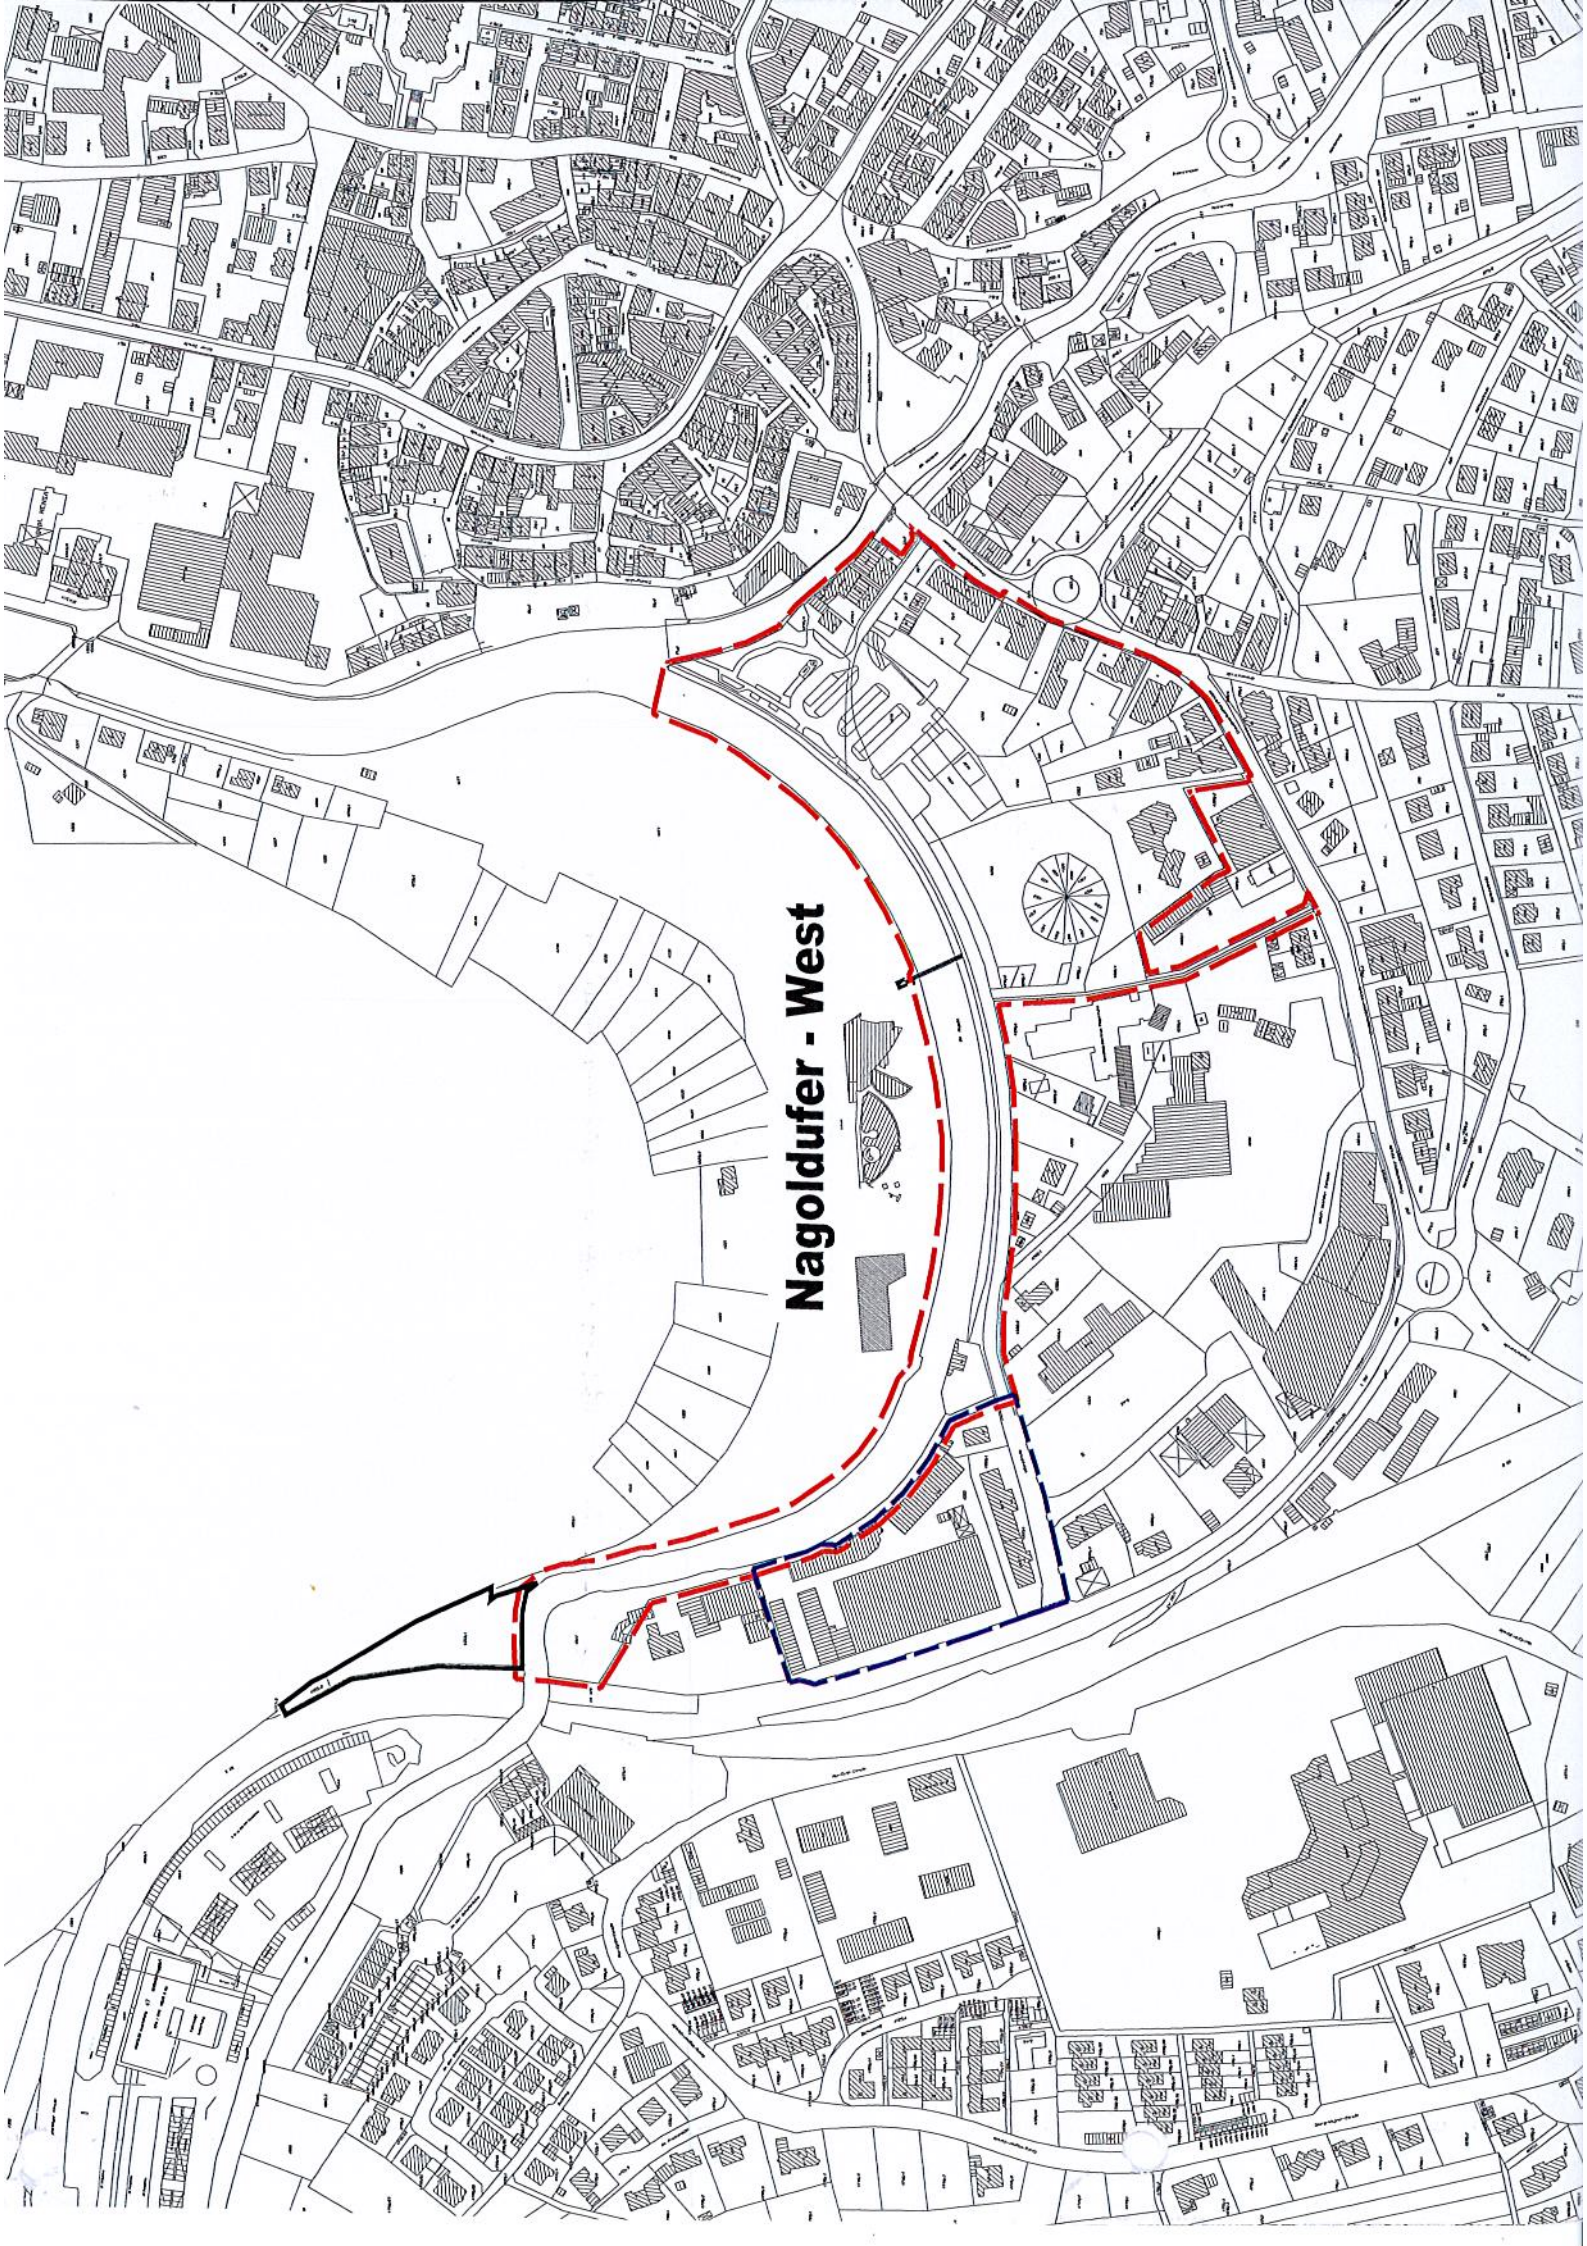

Nagoldufer - West

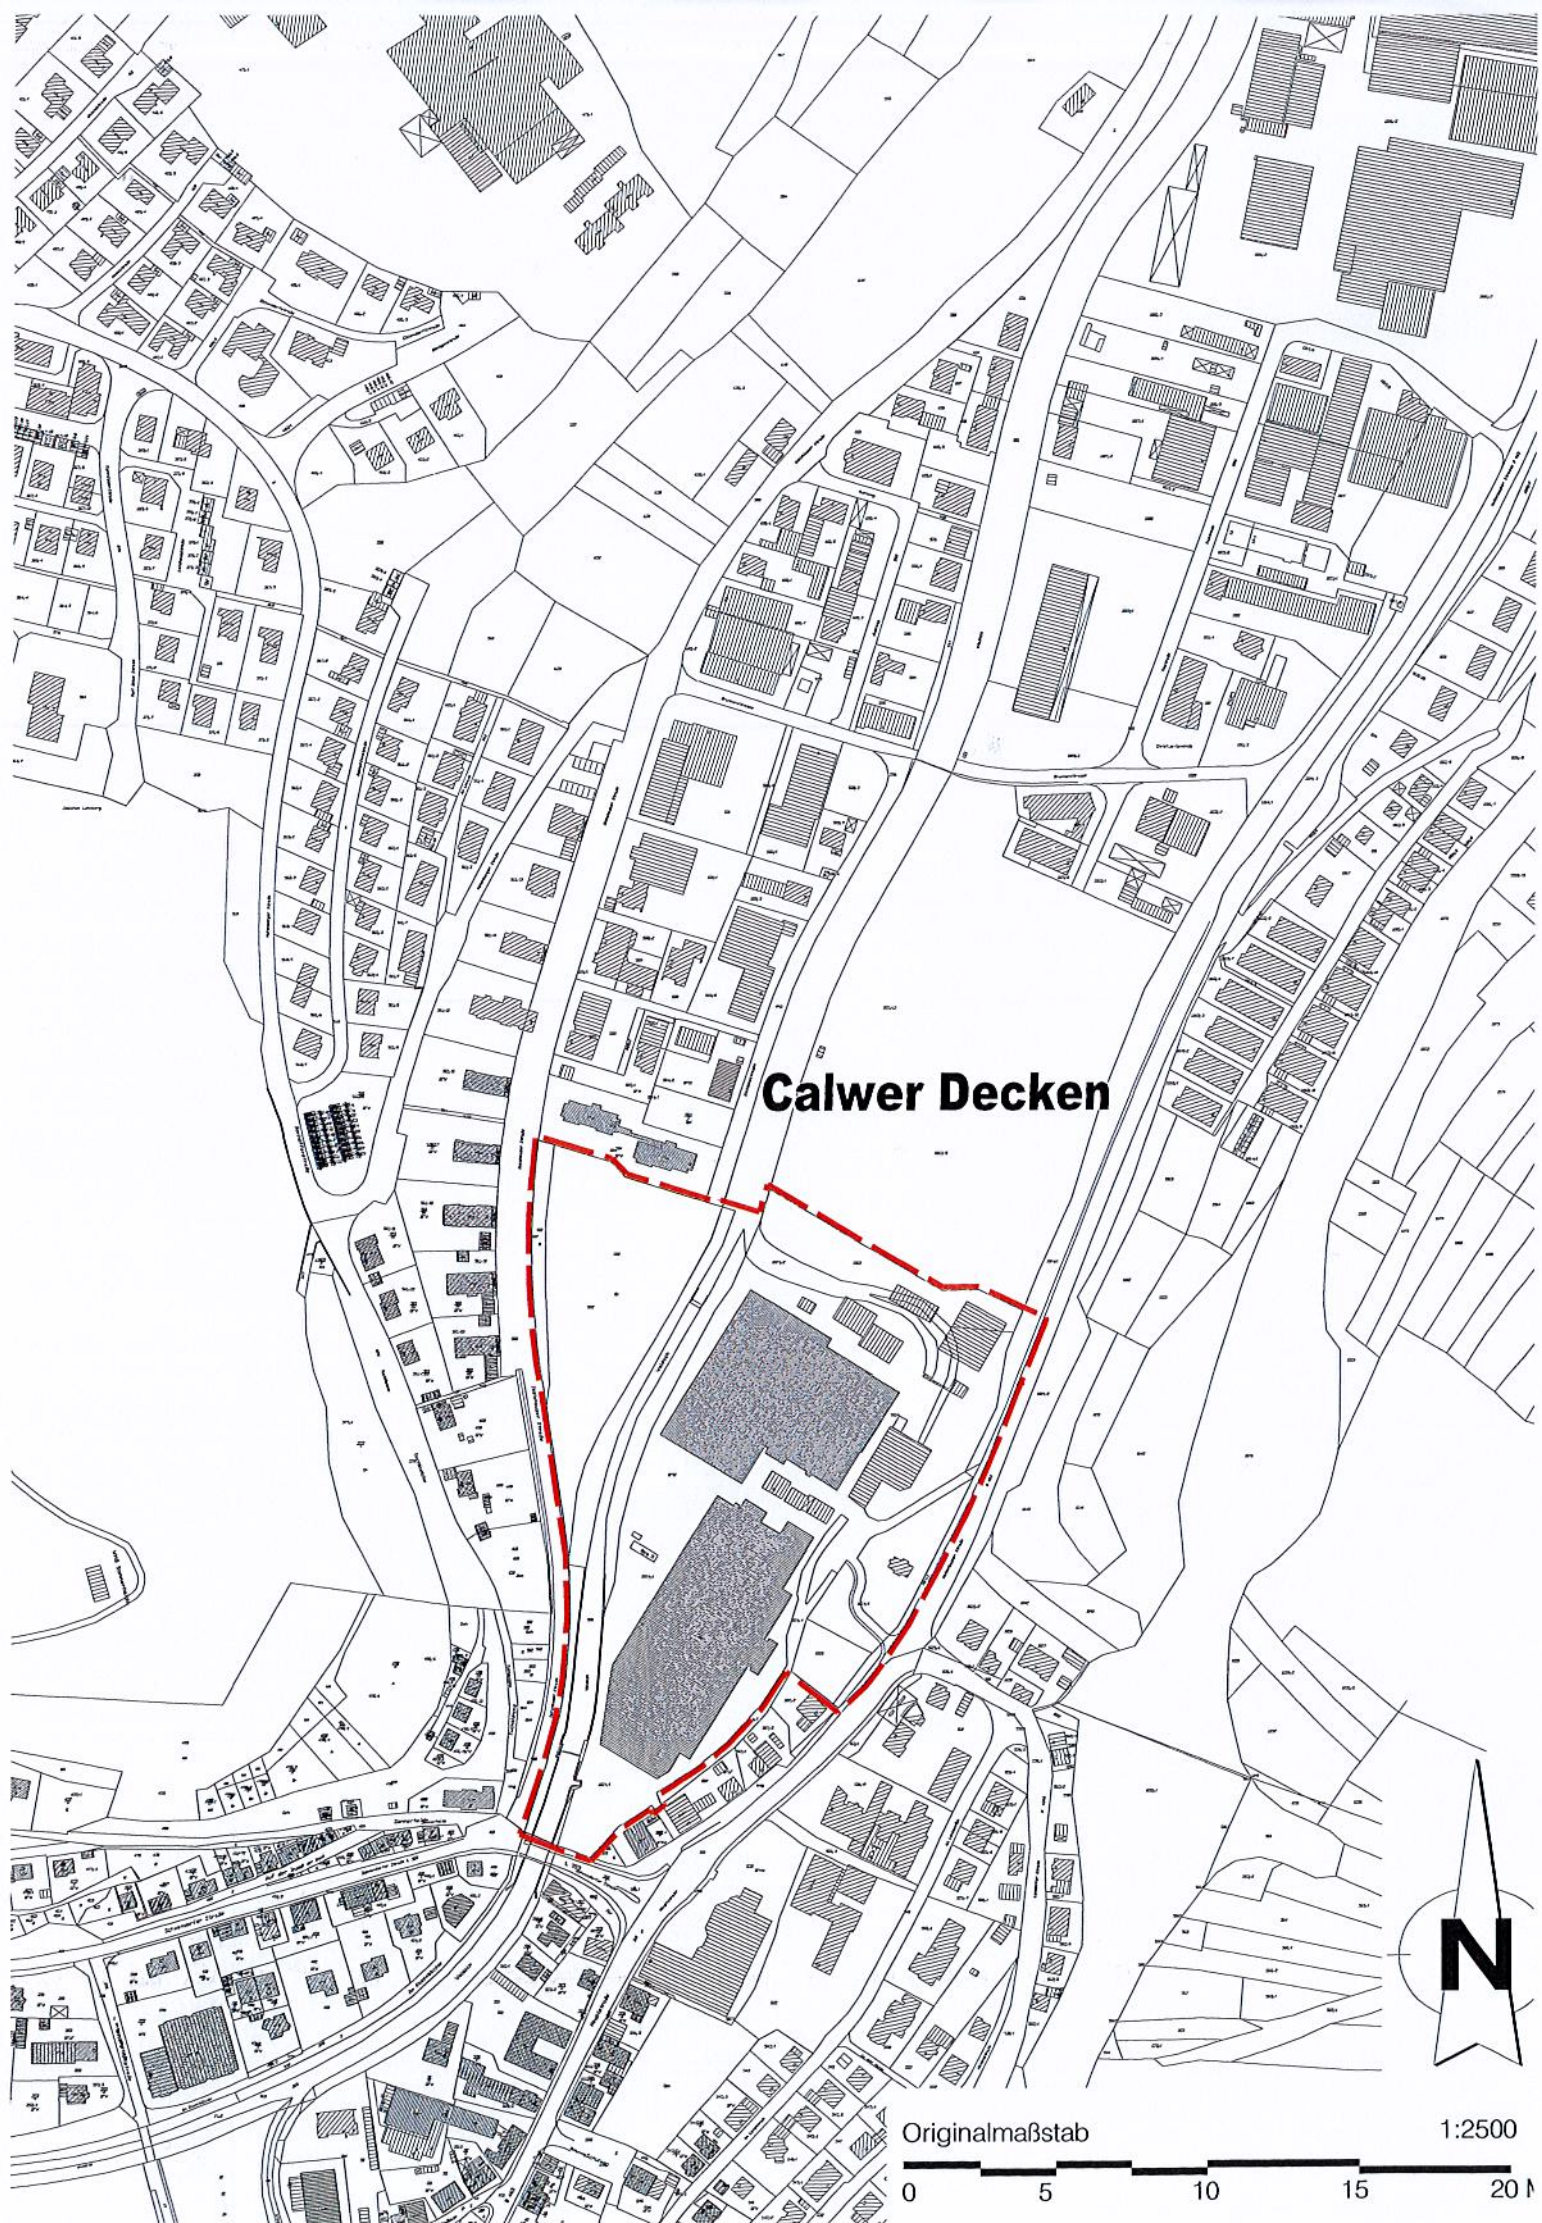

Calwer Decken

N

Originalmaßstab

1:2500

0 5 10 15 20 m